

Brunswick Model

This Lindal home will cost you around \$1.2m, in a 3 acres lot

www.lindal.com






























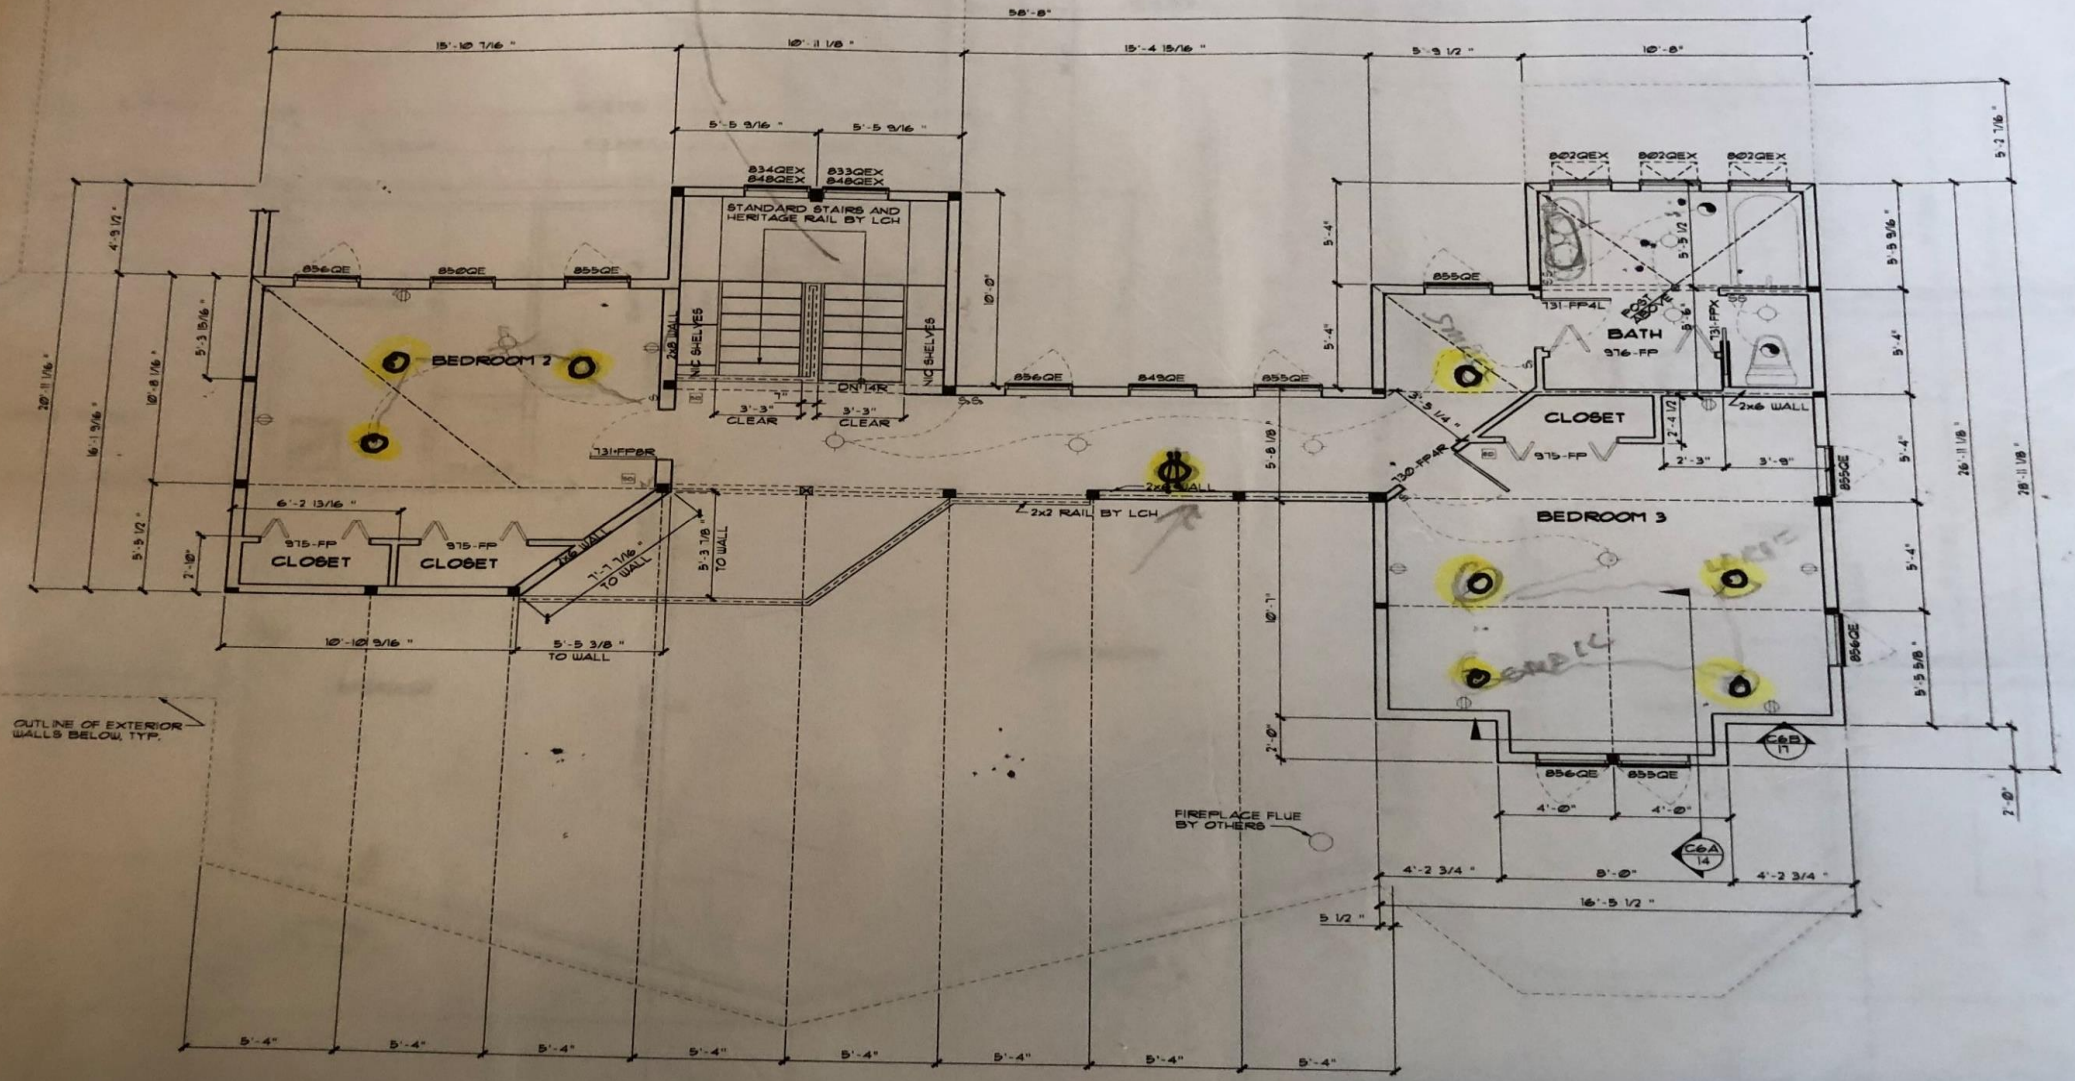

OUTLINE OF EXTERIOR WALLS BELOW, TYP.

SECOND FLOOR PLAN
SCALE 1/4"=1'-0"

